

NOTES

Hole Center to:

-First Pipe Rack	6.80m
-Outside Water Tank	6.80m
-Flare	45.72m
-Mud Tank	6.90m
-Sump	7.00m
-End of Catwalk	17.50m
-Each side of lease	60.00m

Component List

Item No.	Description
1	Substructure
2	Mud Tanks
3	Dog House
4	Tool House & Water Tank
5	Mud Pump House
6	Combination Building
7	Catwalk
8	Manifold Shack
9	Pipe Racks
10	Sump
11	Hole Center
12	Drawworks
13	Boiler House



Terroco Drilling Int'l Ltd.

title:

Layout of Rig 4

drawn by: M. Siford


date: 08/30/95

prep by:


sheet: 1 of 1

scale: 1 : 350

Page No.

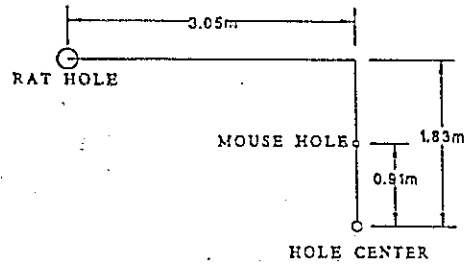

RAT HOLE: 8.53 m Deep
 MOUSE HOLE: 5.50 m Deep

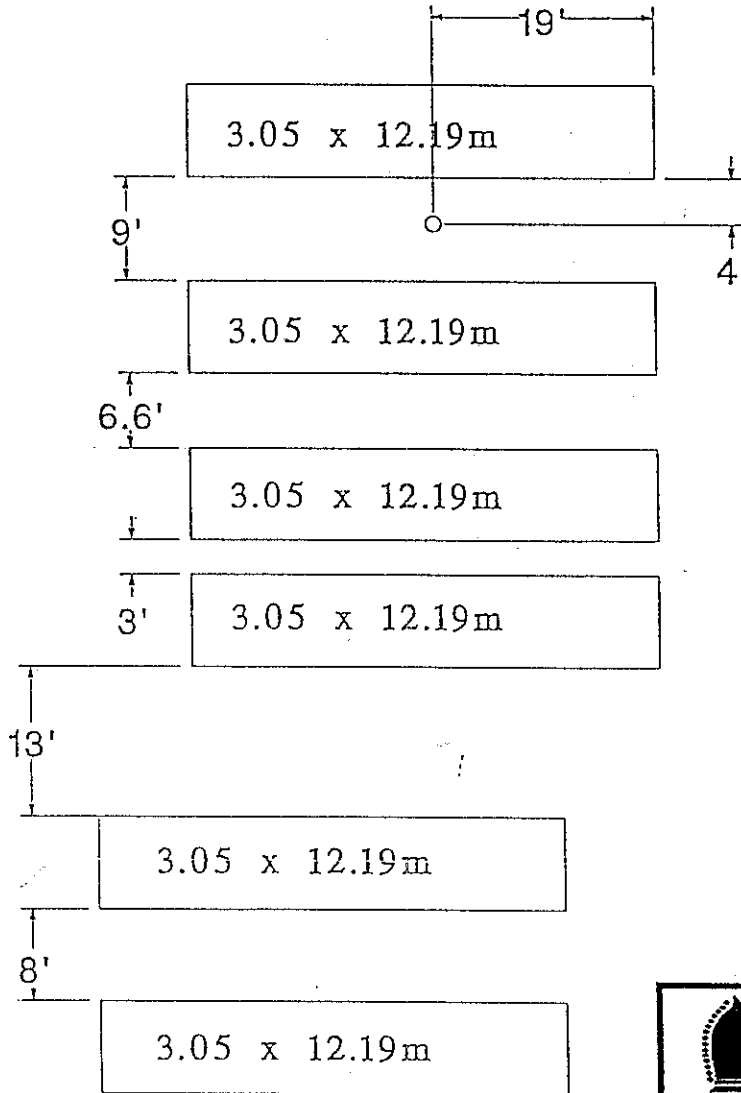

Terroco Drilling Int'l Ltd.

title:

RIG 4 LAYOUT/
 MATTING

drawn by:

M. Siford

date:

08/30/95

app by:

sheet:

1 of 1

scale:

1 : 200

Page No.